


MAIN ELEVATION



SECOND ELEVATION

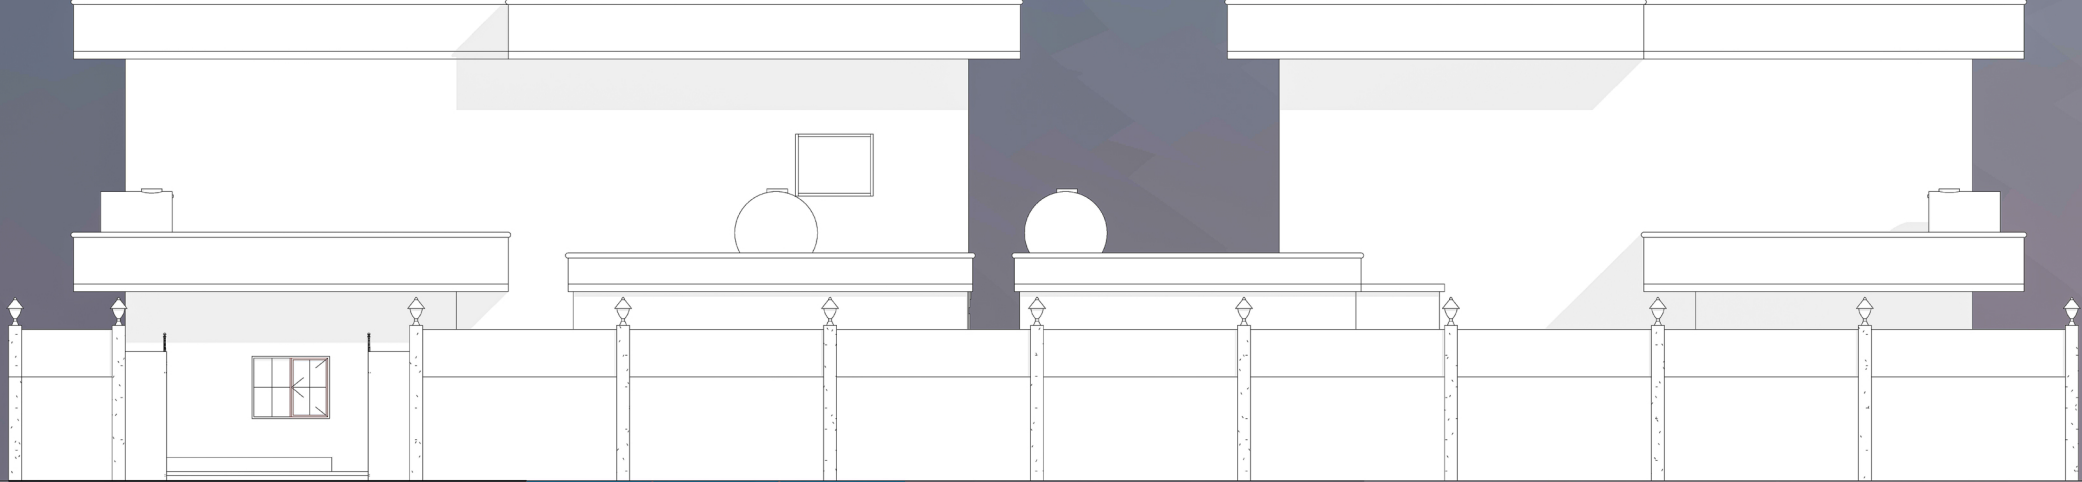