




MAIN ELEVATION

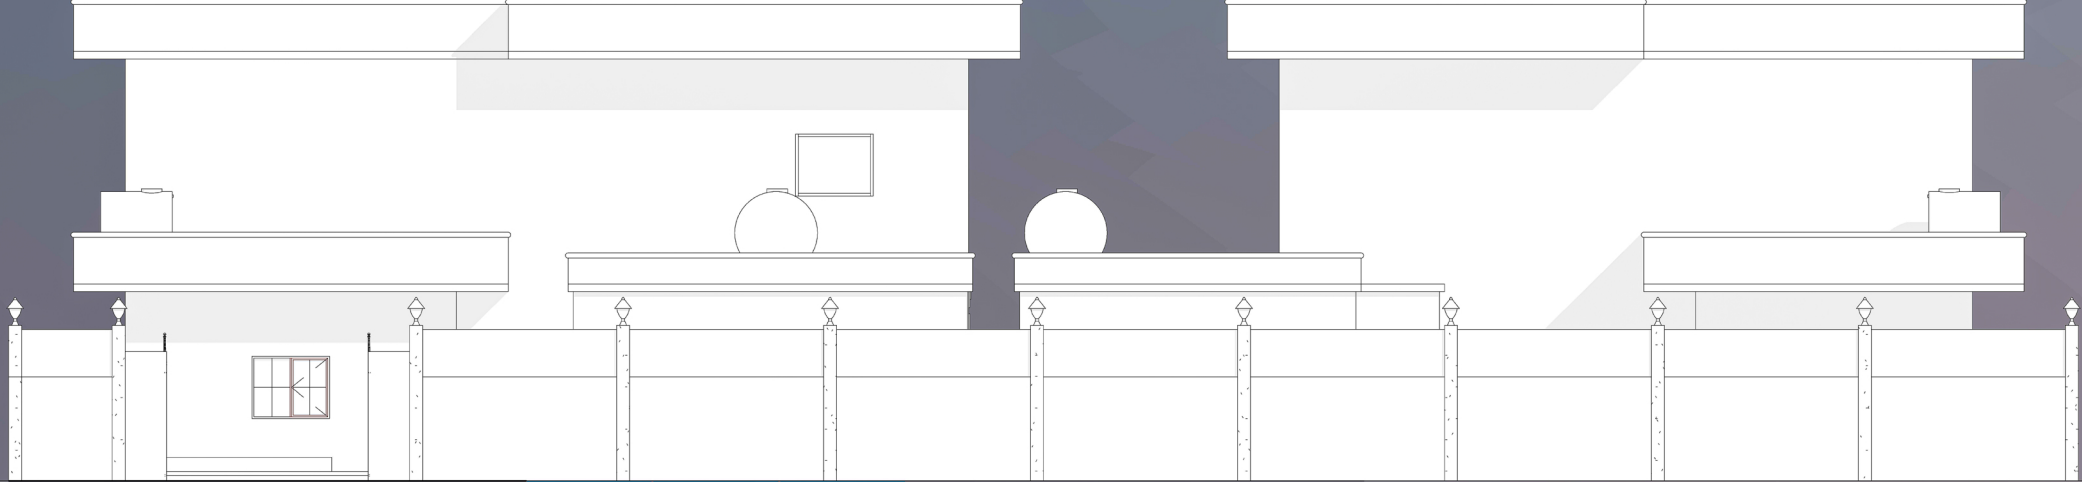


SECOND ELEVATION

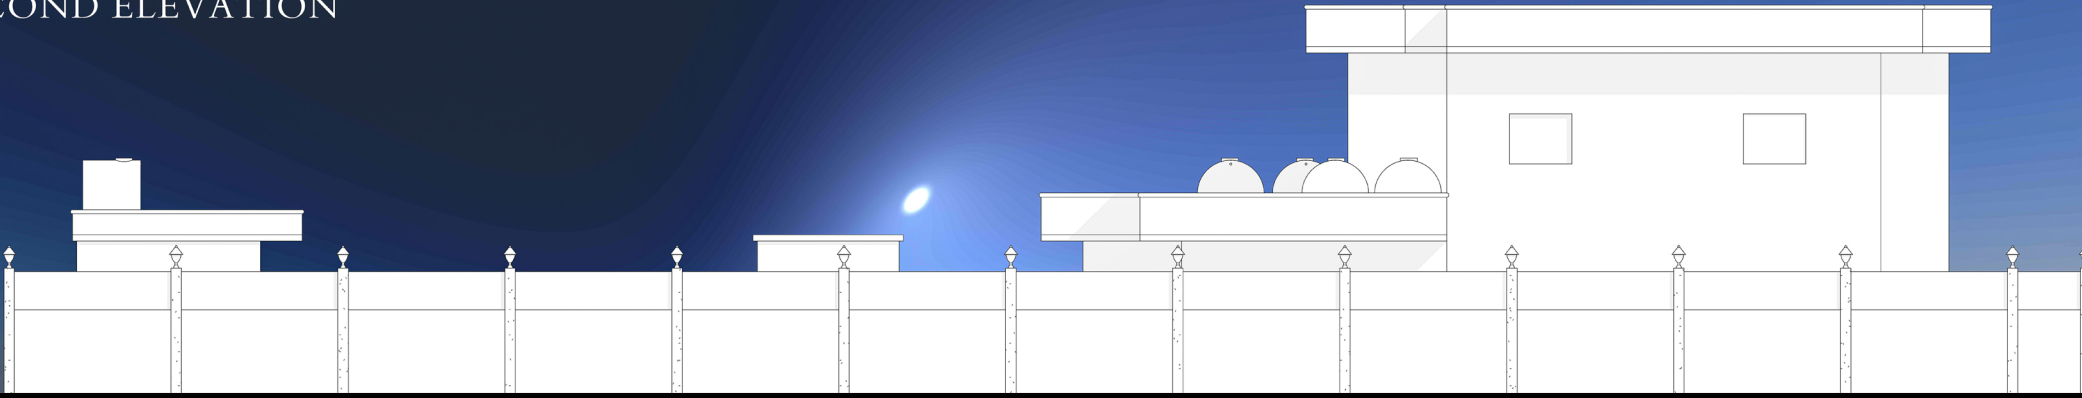


Code	Type	Quantity	Unit
01	W.C.	1	1
02	W.C.	1	1
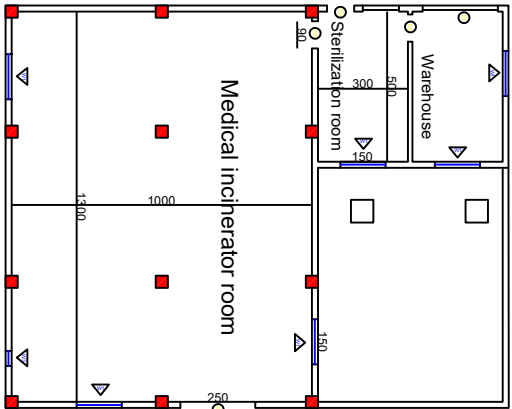



Ground floor B2
scale 1/100

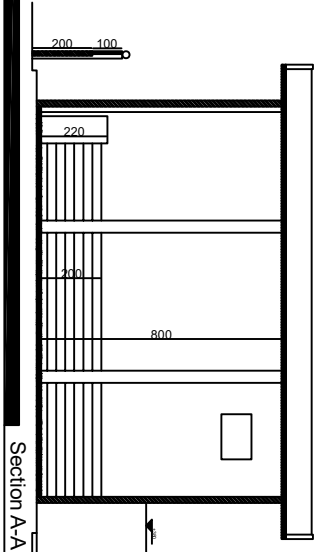


Section A-A

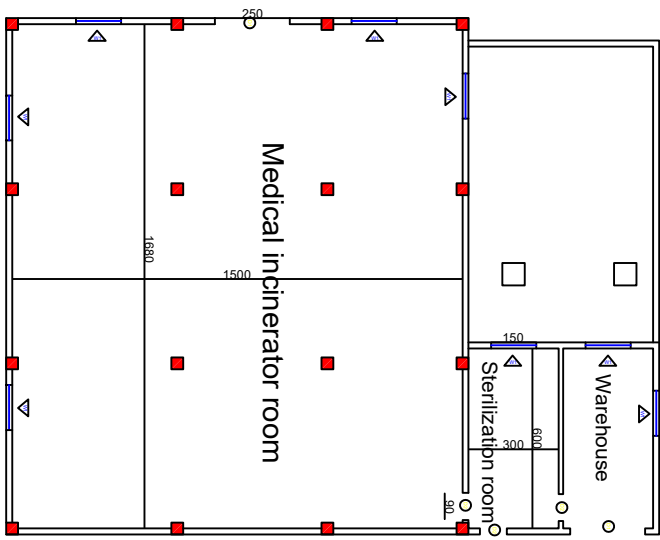


Ground floor B1
scale 1/100

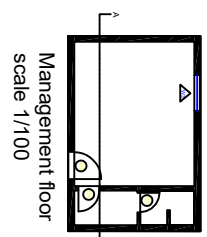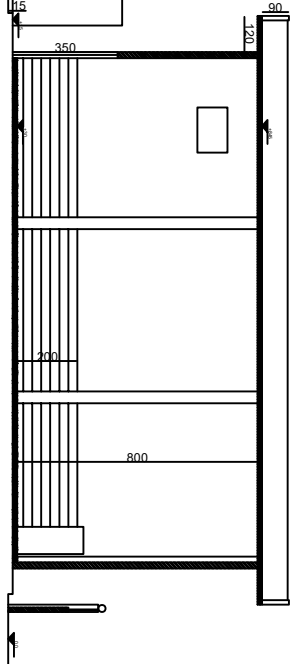


Management floor
scale 1/100

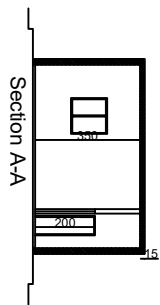

Section A-A

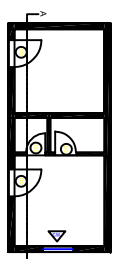

Guard-Battery floor
scale 1/100

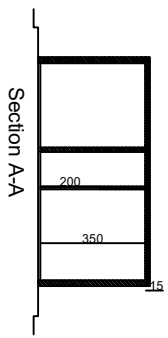

Section A-A