


FRONT

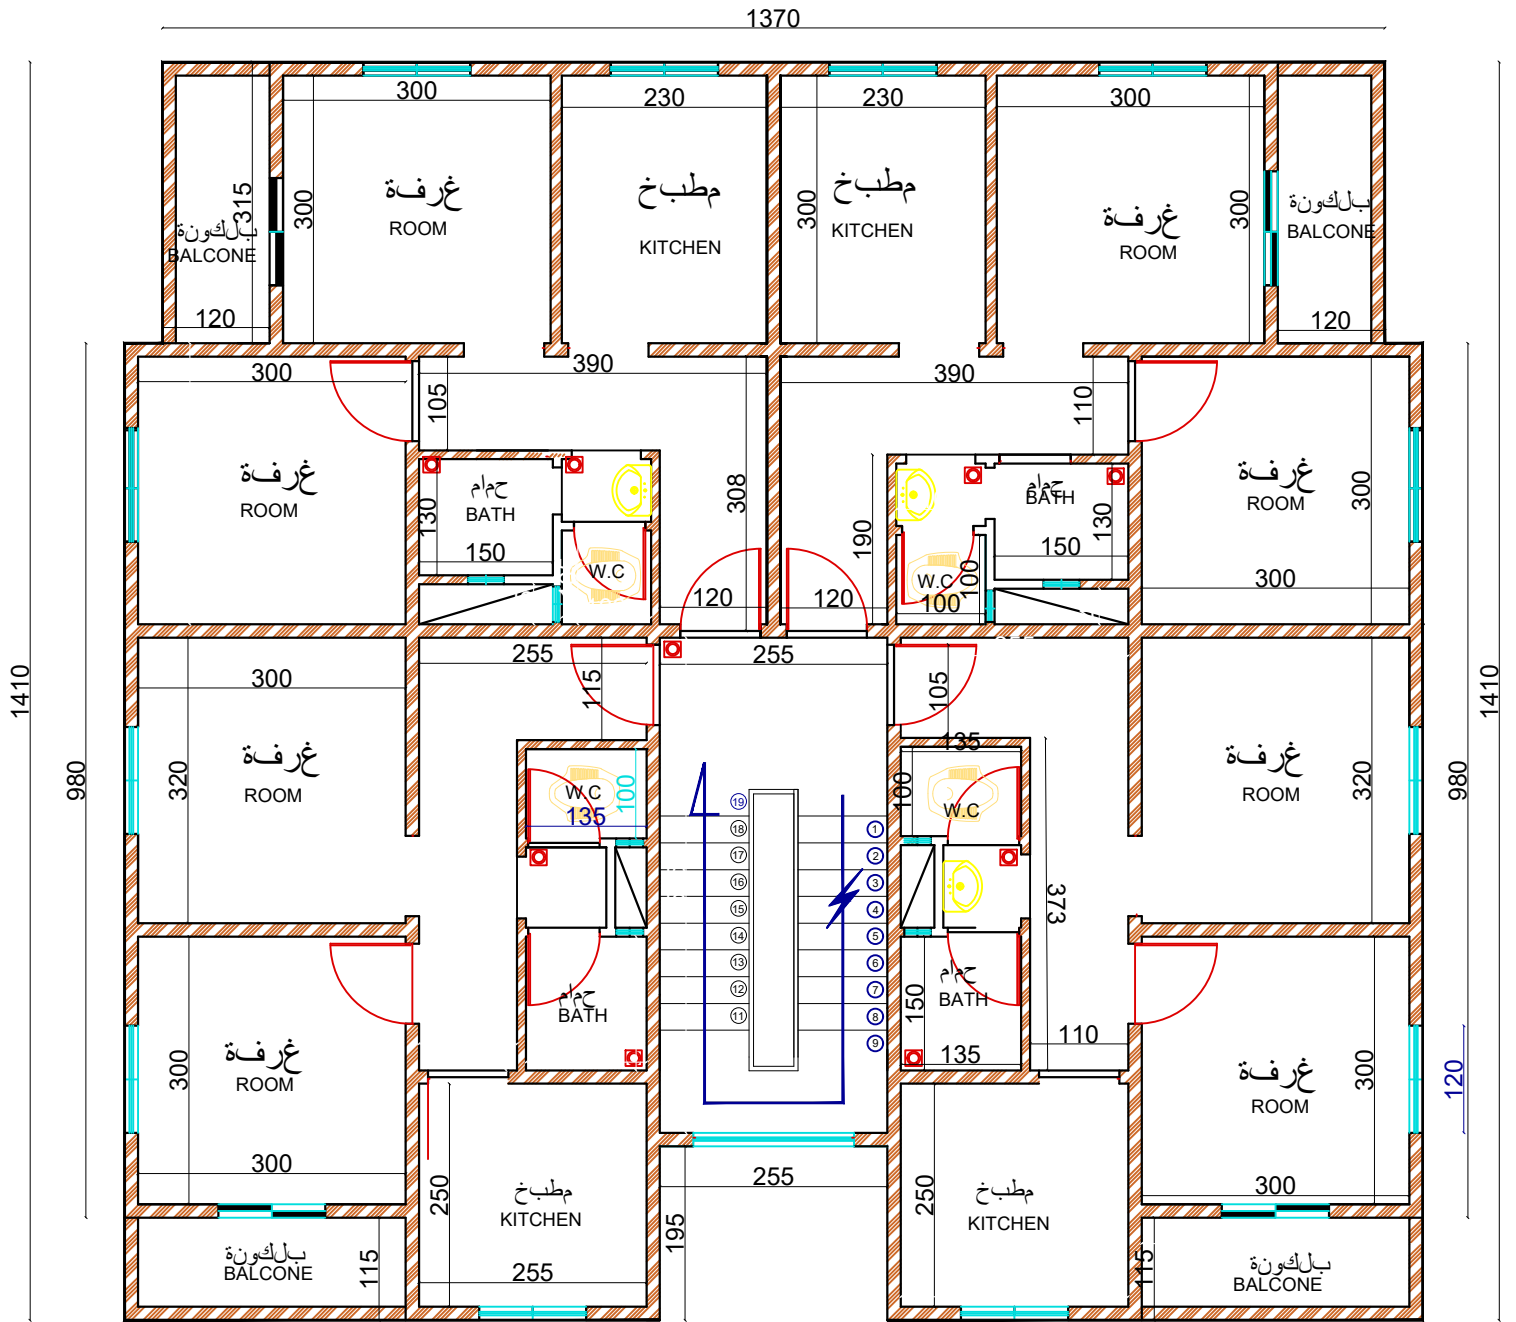

FIRST FLOOR